


PROFIL LONGITUDINAL MAL DREPT BRAȚUL BORCEA

VARIANTA 1

Scara: 1:5000/200

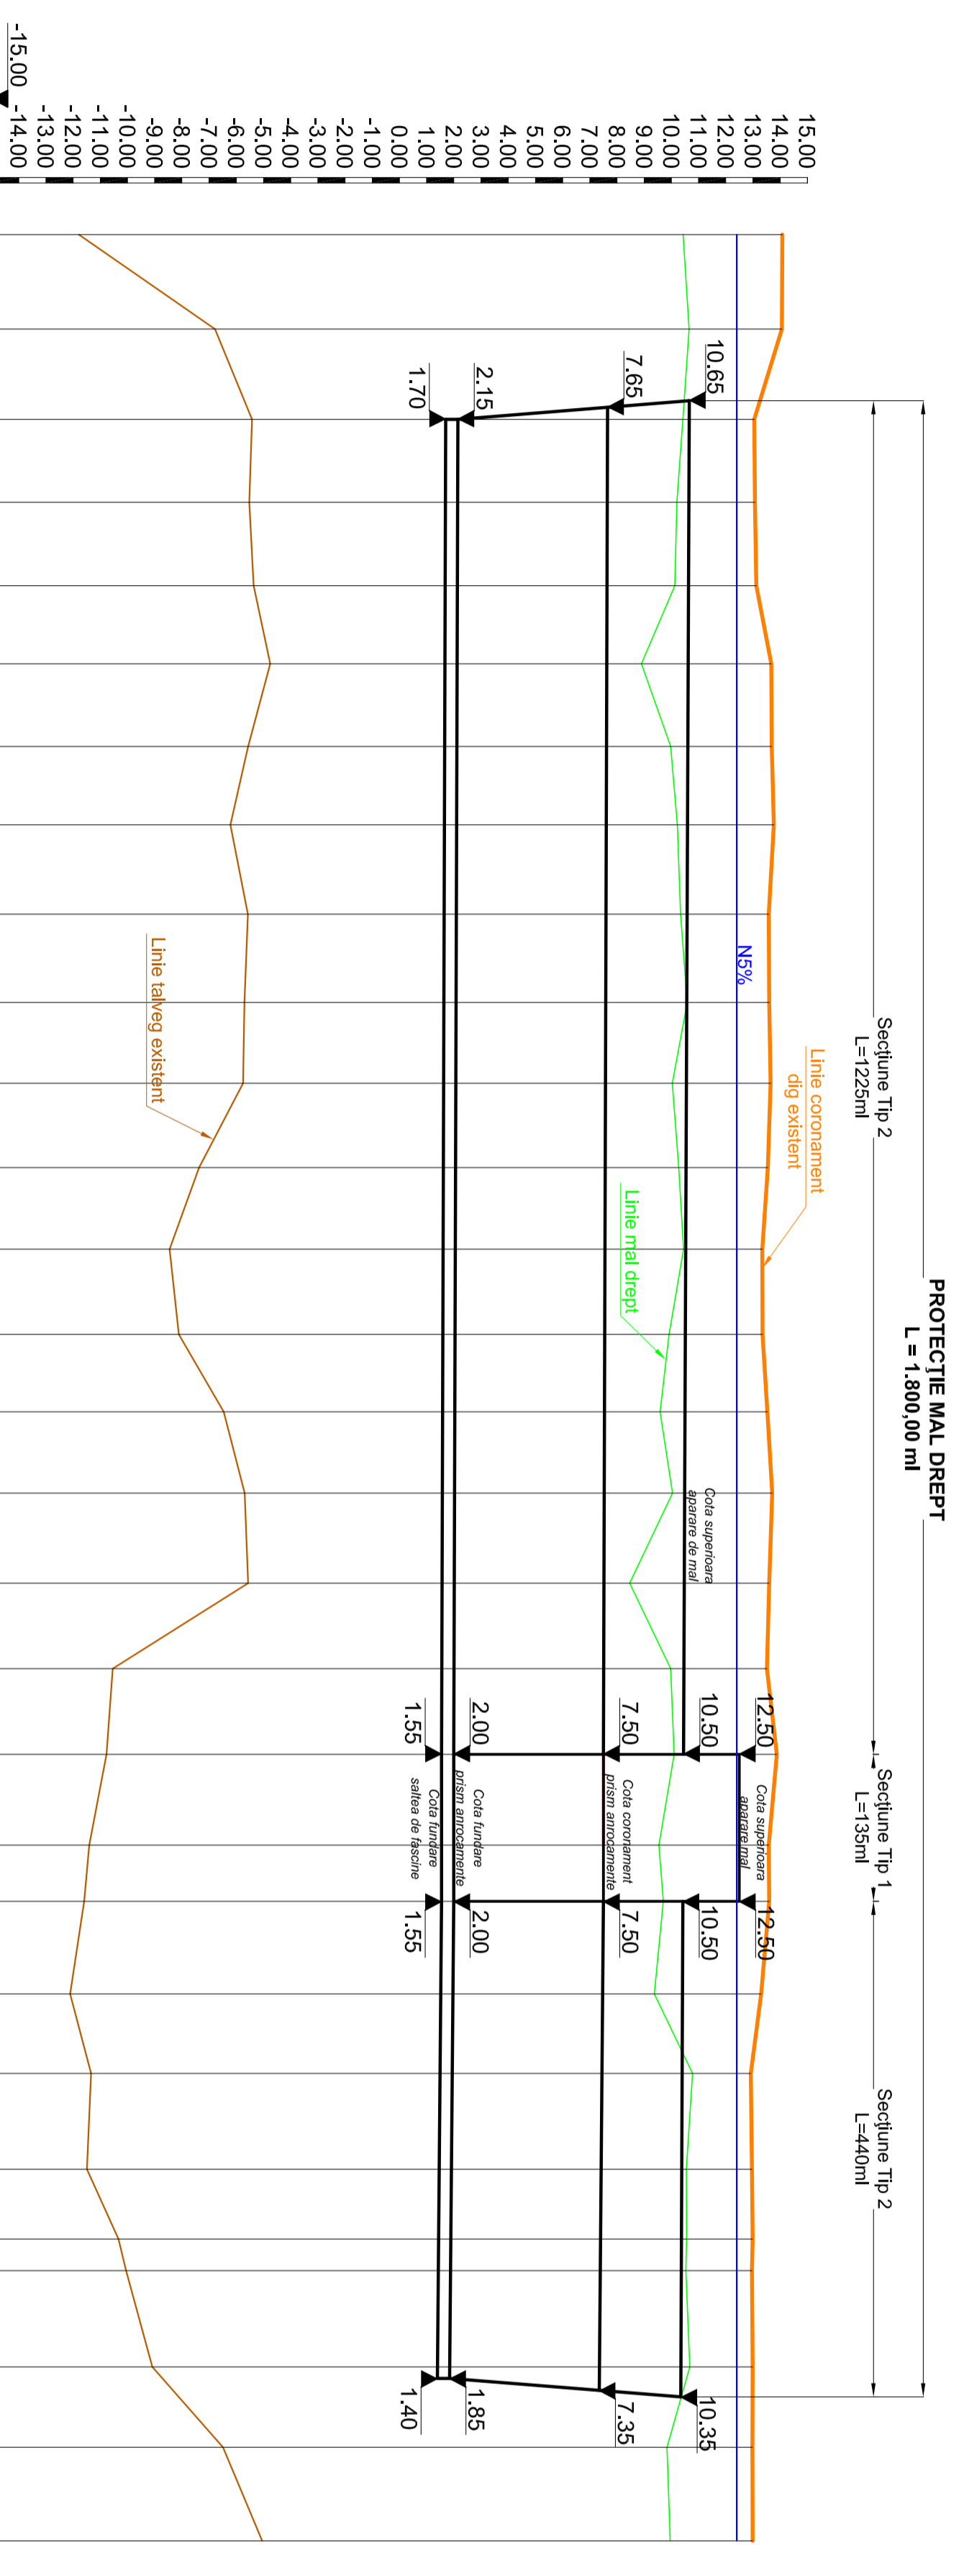

Punct	P29	P28	P27	P26	P25	P24	P23	P22	P21	P20	P19	P18	P17	P16	P15	P14	P13	P12	P11	P10	P9	P8	P7	P6	P5	P4	P3	P2	P1
Cota talveg	-11.79	-6.78	-5.42	-5.52	-5.36	-4.75	-5.56	-6.22	-5.57	-5.70	-5.75	-7.37	-8.45	-8.11	-6.46	-5.69	-5.56	-10.54	-10.77	-11.41	-11.59	-12.11	-11.34	-11.49	-10.33	-10.05	-9.09	-6.49	-5.05
Cota mal drept	10.43	10.65	10.42	10.20	10.13	8.90	9.97	10.22	10.34	10.58	10.03	10.27	10.45	9.91	9.58	10.04	8.47	9.97	10.10	9.54	9.70	9.37	10.78	10.55	10.56	10.53	10.68	9.84	9.96
Cota coronament dig exist.	14.08	14.06	13.05	13.07	13.12	13.67	13.69	13.77	13.58	13.60	13.65	13.55	13.34	13.35	13.53	13.71	13.60	13.51	13.88	13.58	13.60	13.30	12.92	12.96	12.99	12.96	12.99	12.98	12.99
Distanțe parțiale	86.70	83.00	76.20	76.80	71.80	76.00	72.00	82.10	81.10	74.20	77.80	74.80	78.40	71.00	74.80	82.80	78.80	78.80	83.50	51.80	85.00	73.10	88.10	64.00	29.0	88.50	73.90	85.90	
Distanțe cumulate	0.00	86.70	169.70	245.90	322.50	394.30	470.30	542.30	624.40	705.50	779.70	857.30	932.10	1010.50	1081.50	1156.30	1239.10	1317.70	1396.30	1479.80	1531.40	1616.40	1689.50	1777.60	1841.60	1870.60	1959.10	2033.00	2118.90

Beneficiar	Proiectant general	Data 2015	Nume	Faza SF	Semnatura	Contract nr.
ADMINISTRATIA NAȚIONALĂ APERELI ROMANE	București, Șosea nr. 66, Sector 1, Tel. 4021-2100/79/66		Ing. Mihail BILSAȘ		<i>[Signature]</i>	4827/26.2015
			Verificat: Ing. Horia DUMITRESCU		<i>[Signature]</i>	
			Săptăm.:		<i>[Signature]</i>	
			Săptăm.:		<i>[Signature]</i>	
			Cod	P	C	T
				0	4	5
				E	P	R
				H	I	1
				S	F	0
				P	0	1
				L	-	0
				0	3	0
				0	0	0