




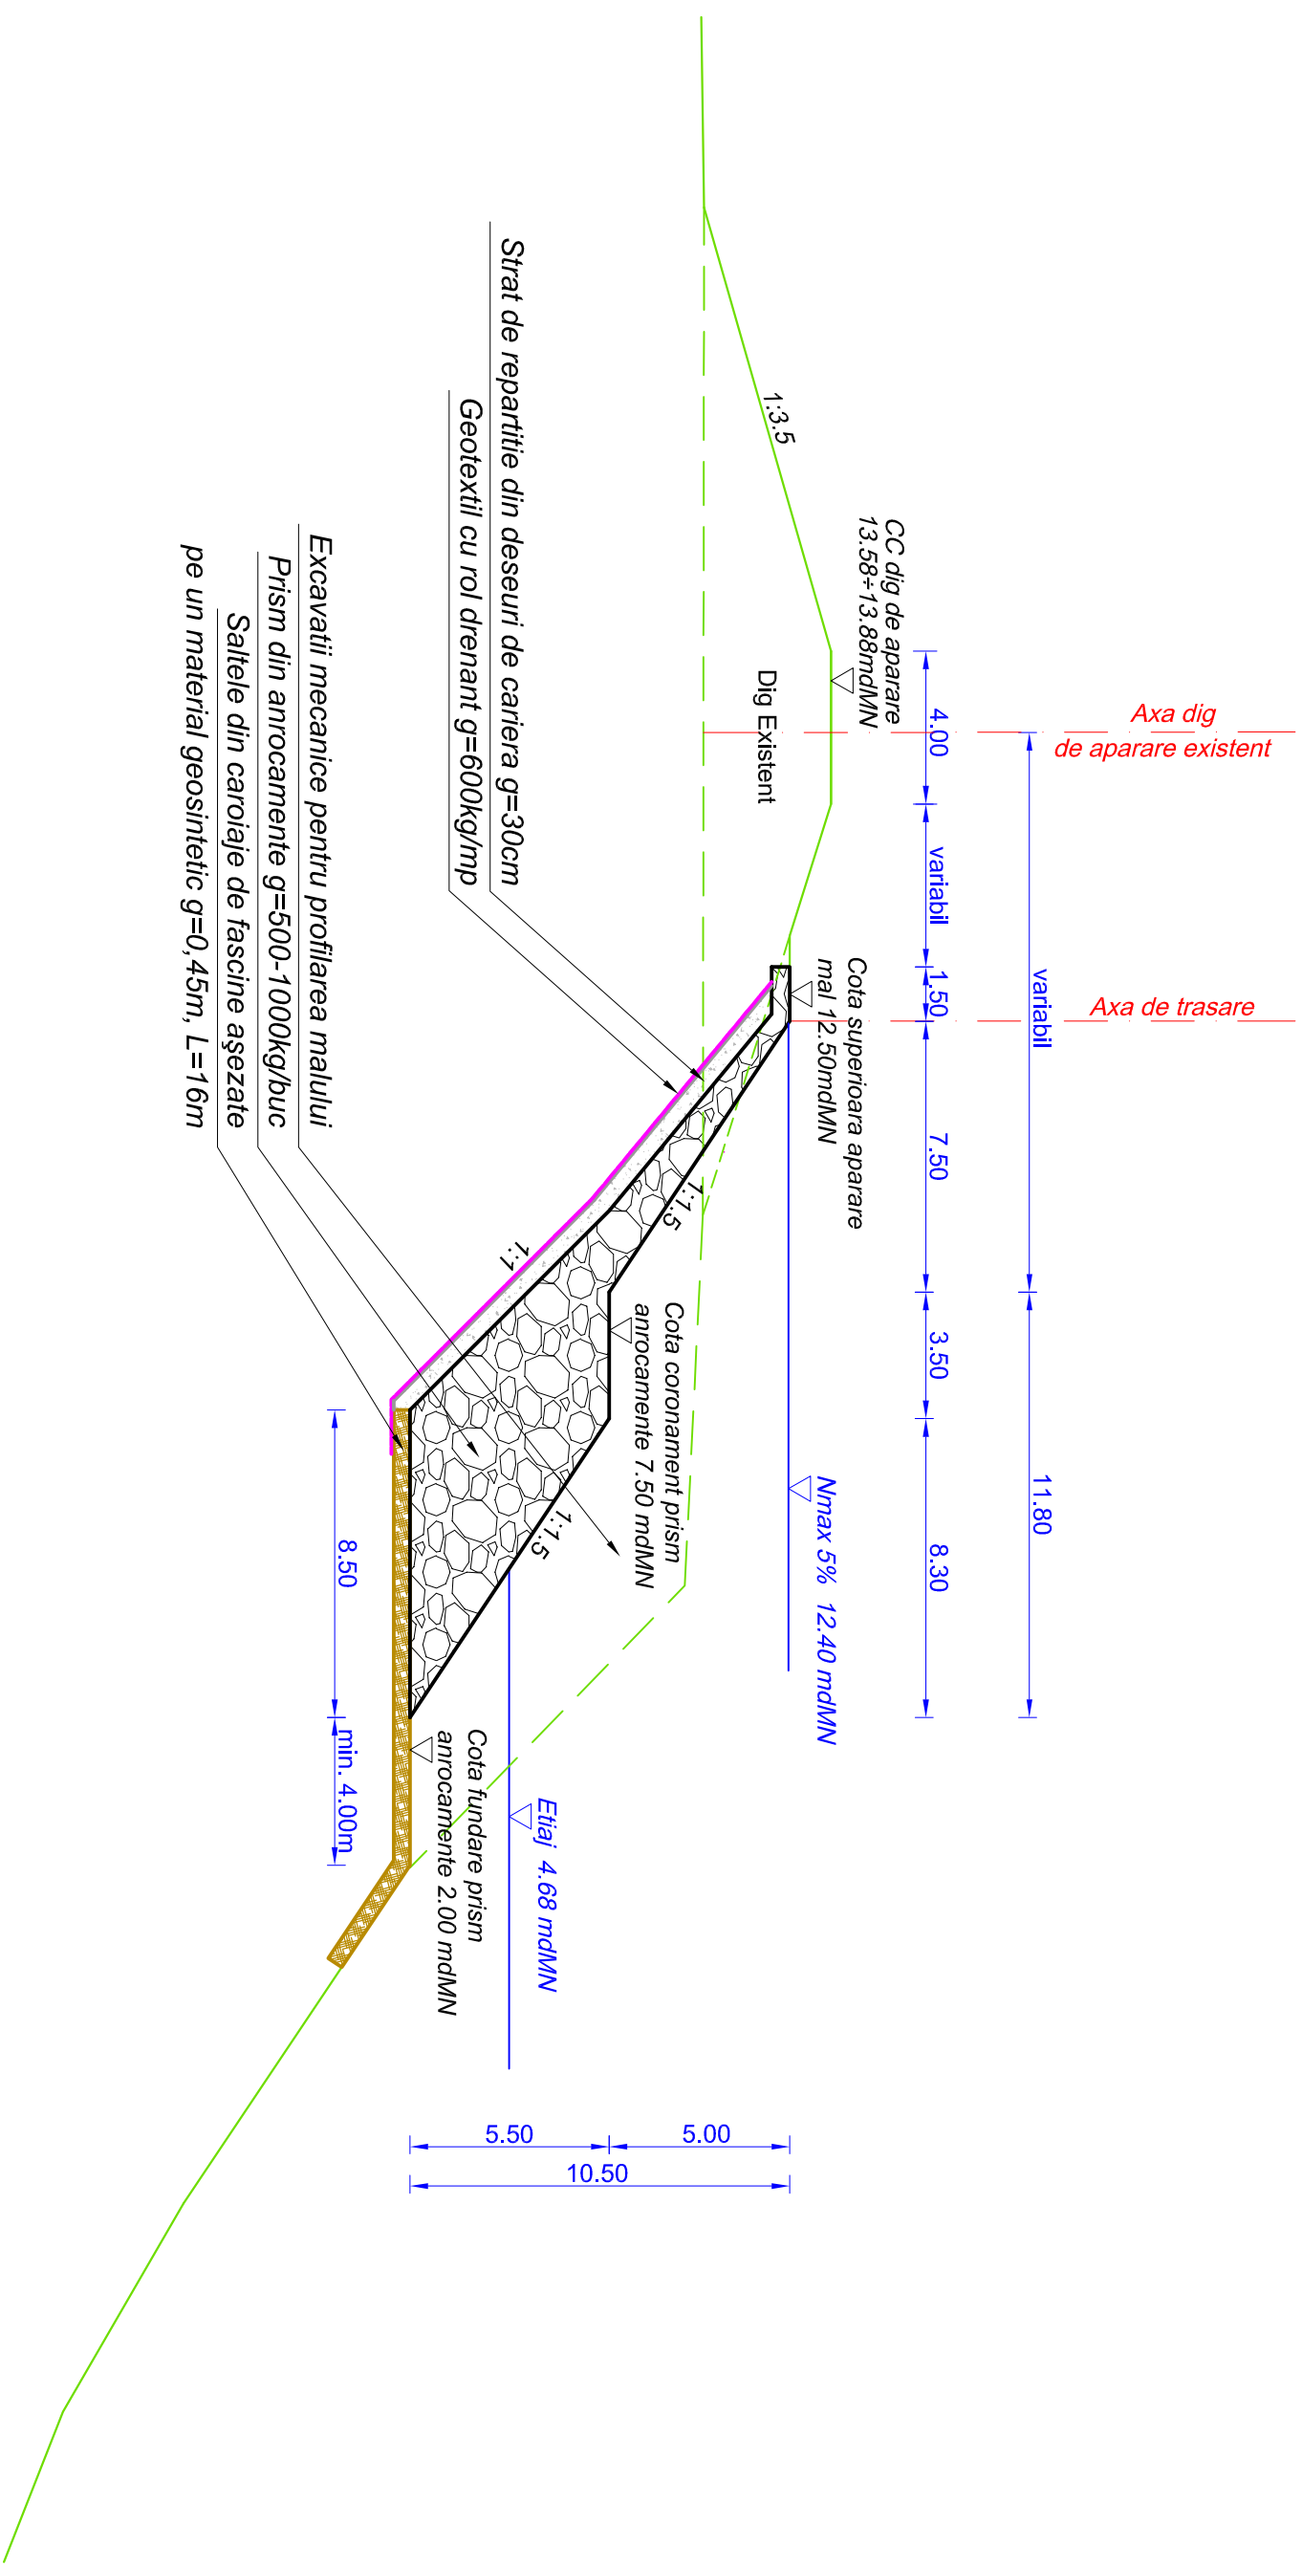


VARIANTA 1
SECTIUNE TIP 1
 Scara 1:200
 se aplică pe L=135m/



Beneficiar		Proiectant general		Data: 2015	
ADMINISTRATIJA NATIONALA A APELEI ROMANE ADMINISTRATIJA BAZINALA DE APA BUZAU - IALOMITA		 Str. Polona nr. 56, Sector 1, Bucuresti Tel: 4021-210.80.50 Fax: 4021-210.91.66		Nume	
		Faza SF		Semnatura	
		Proiectat: ing. Marius BIRSAN		 NBirsan	
		Verificat: ing. Horia DUMITRESCU		 HD	
		Sef proiect: ing. Ruxandra GRUIA		 GRUIA	
		Sef colectiv: ing. Horia DUMITRESCU		 HD	
Cod		P C T O 4 S E P R H 1 S F O O S T - 0 0 4 0 0		Contract nr: 45E07.08.2015	
				Denumire proiect: PROTECTIE MAL DREPT BRATUL BORCEA, ZONA BATAL, KM 48+49+500, COMUNA BORCEA, JUDEȚUL CALĂRAȘI	
				Denumire desen: SECTIUNE TIP 1 VARIANTA 1	