


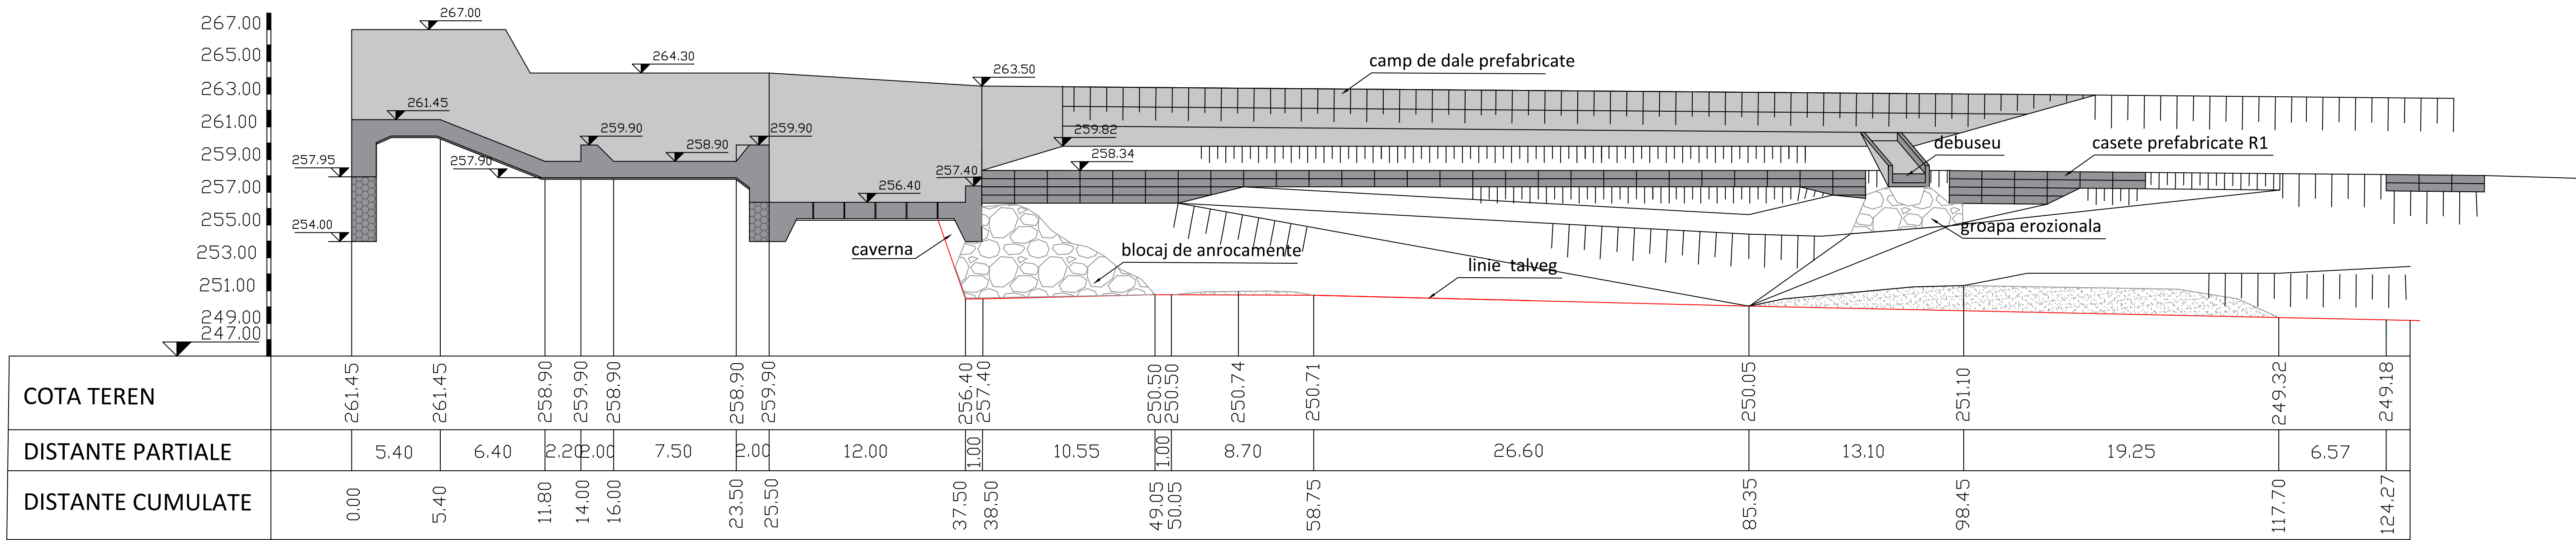

	Nume	Semnatura	Data	EXPERTIZA TEHNICA IN VEDEREA REALIZarii DOCUMENTATIEI D.A.L.I. PENTRU OBIECTIVUL DE INVESTITII: PUNEREA IN SIGURANTA A BARAJULUI NEDELEA, JUDETUL PRAHOVA	Scara: 1:200
Expert tehnic Serie: BME Nr.: 11966/2024 MLPAT	Ing. Nicolae Barbieru		nov. 2025	SECTIUNE TRANSVERSALA PRIN BARAJ A-A	
Beneficiar: ADMINISTRATIA NATIONALA "APELE ROMANE" ADMINISTRATIA BAZINALA DE APA BUZAU-IALOMITA				EXPERTIZA TEHNICA BARAJ DE PRIZA NEDELEA - AVAL	Plansa nr. ET-04